



SECTION BB
1/4" = 1'-0"

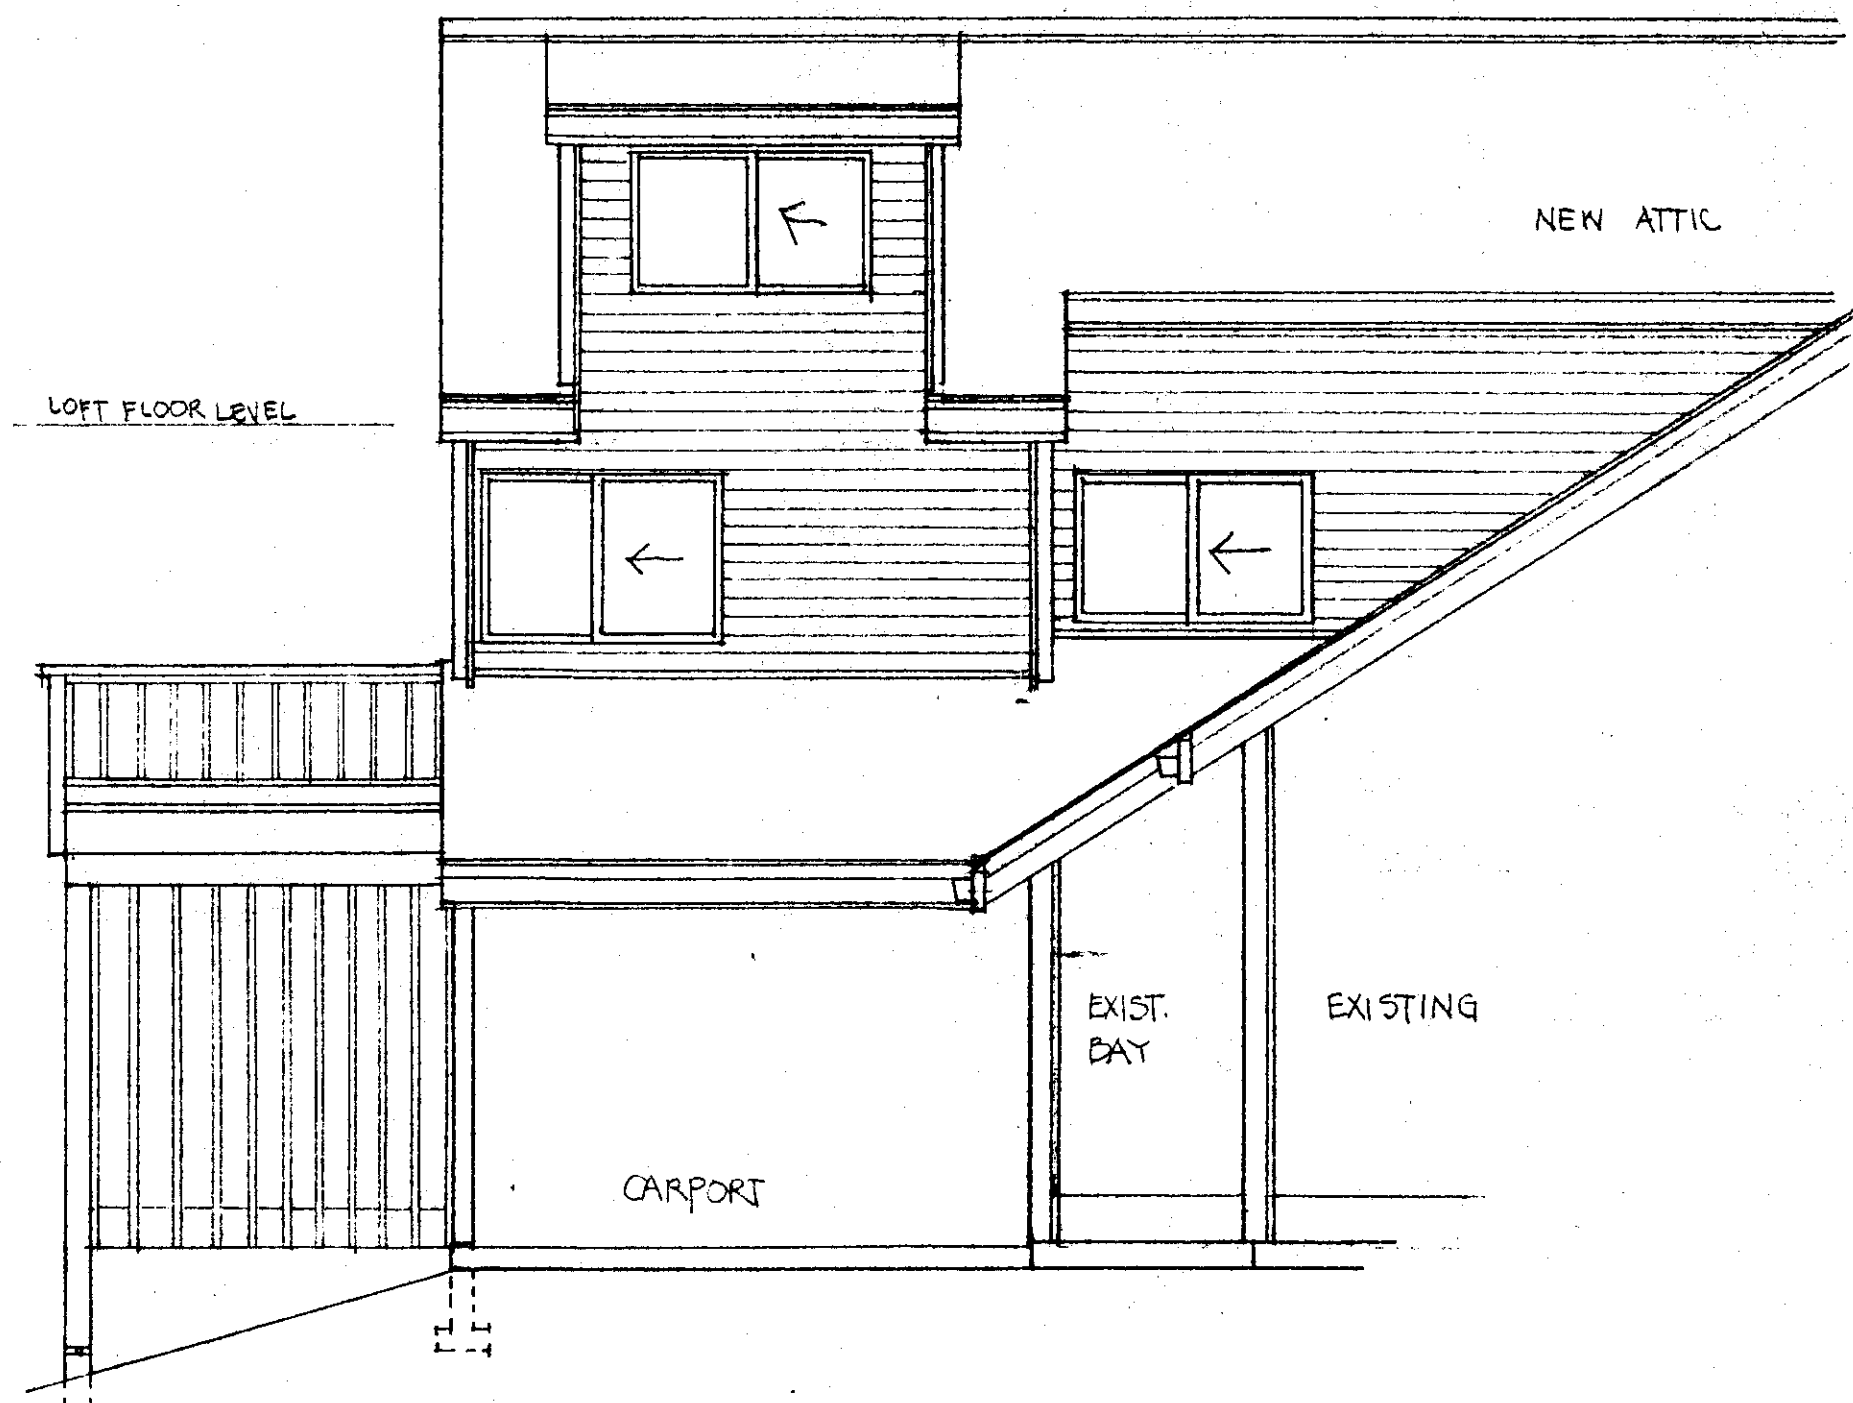

WEST ELEVATION.
1/4" = 1'-0"

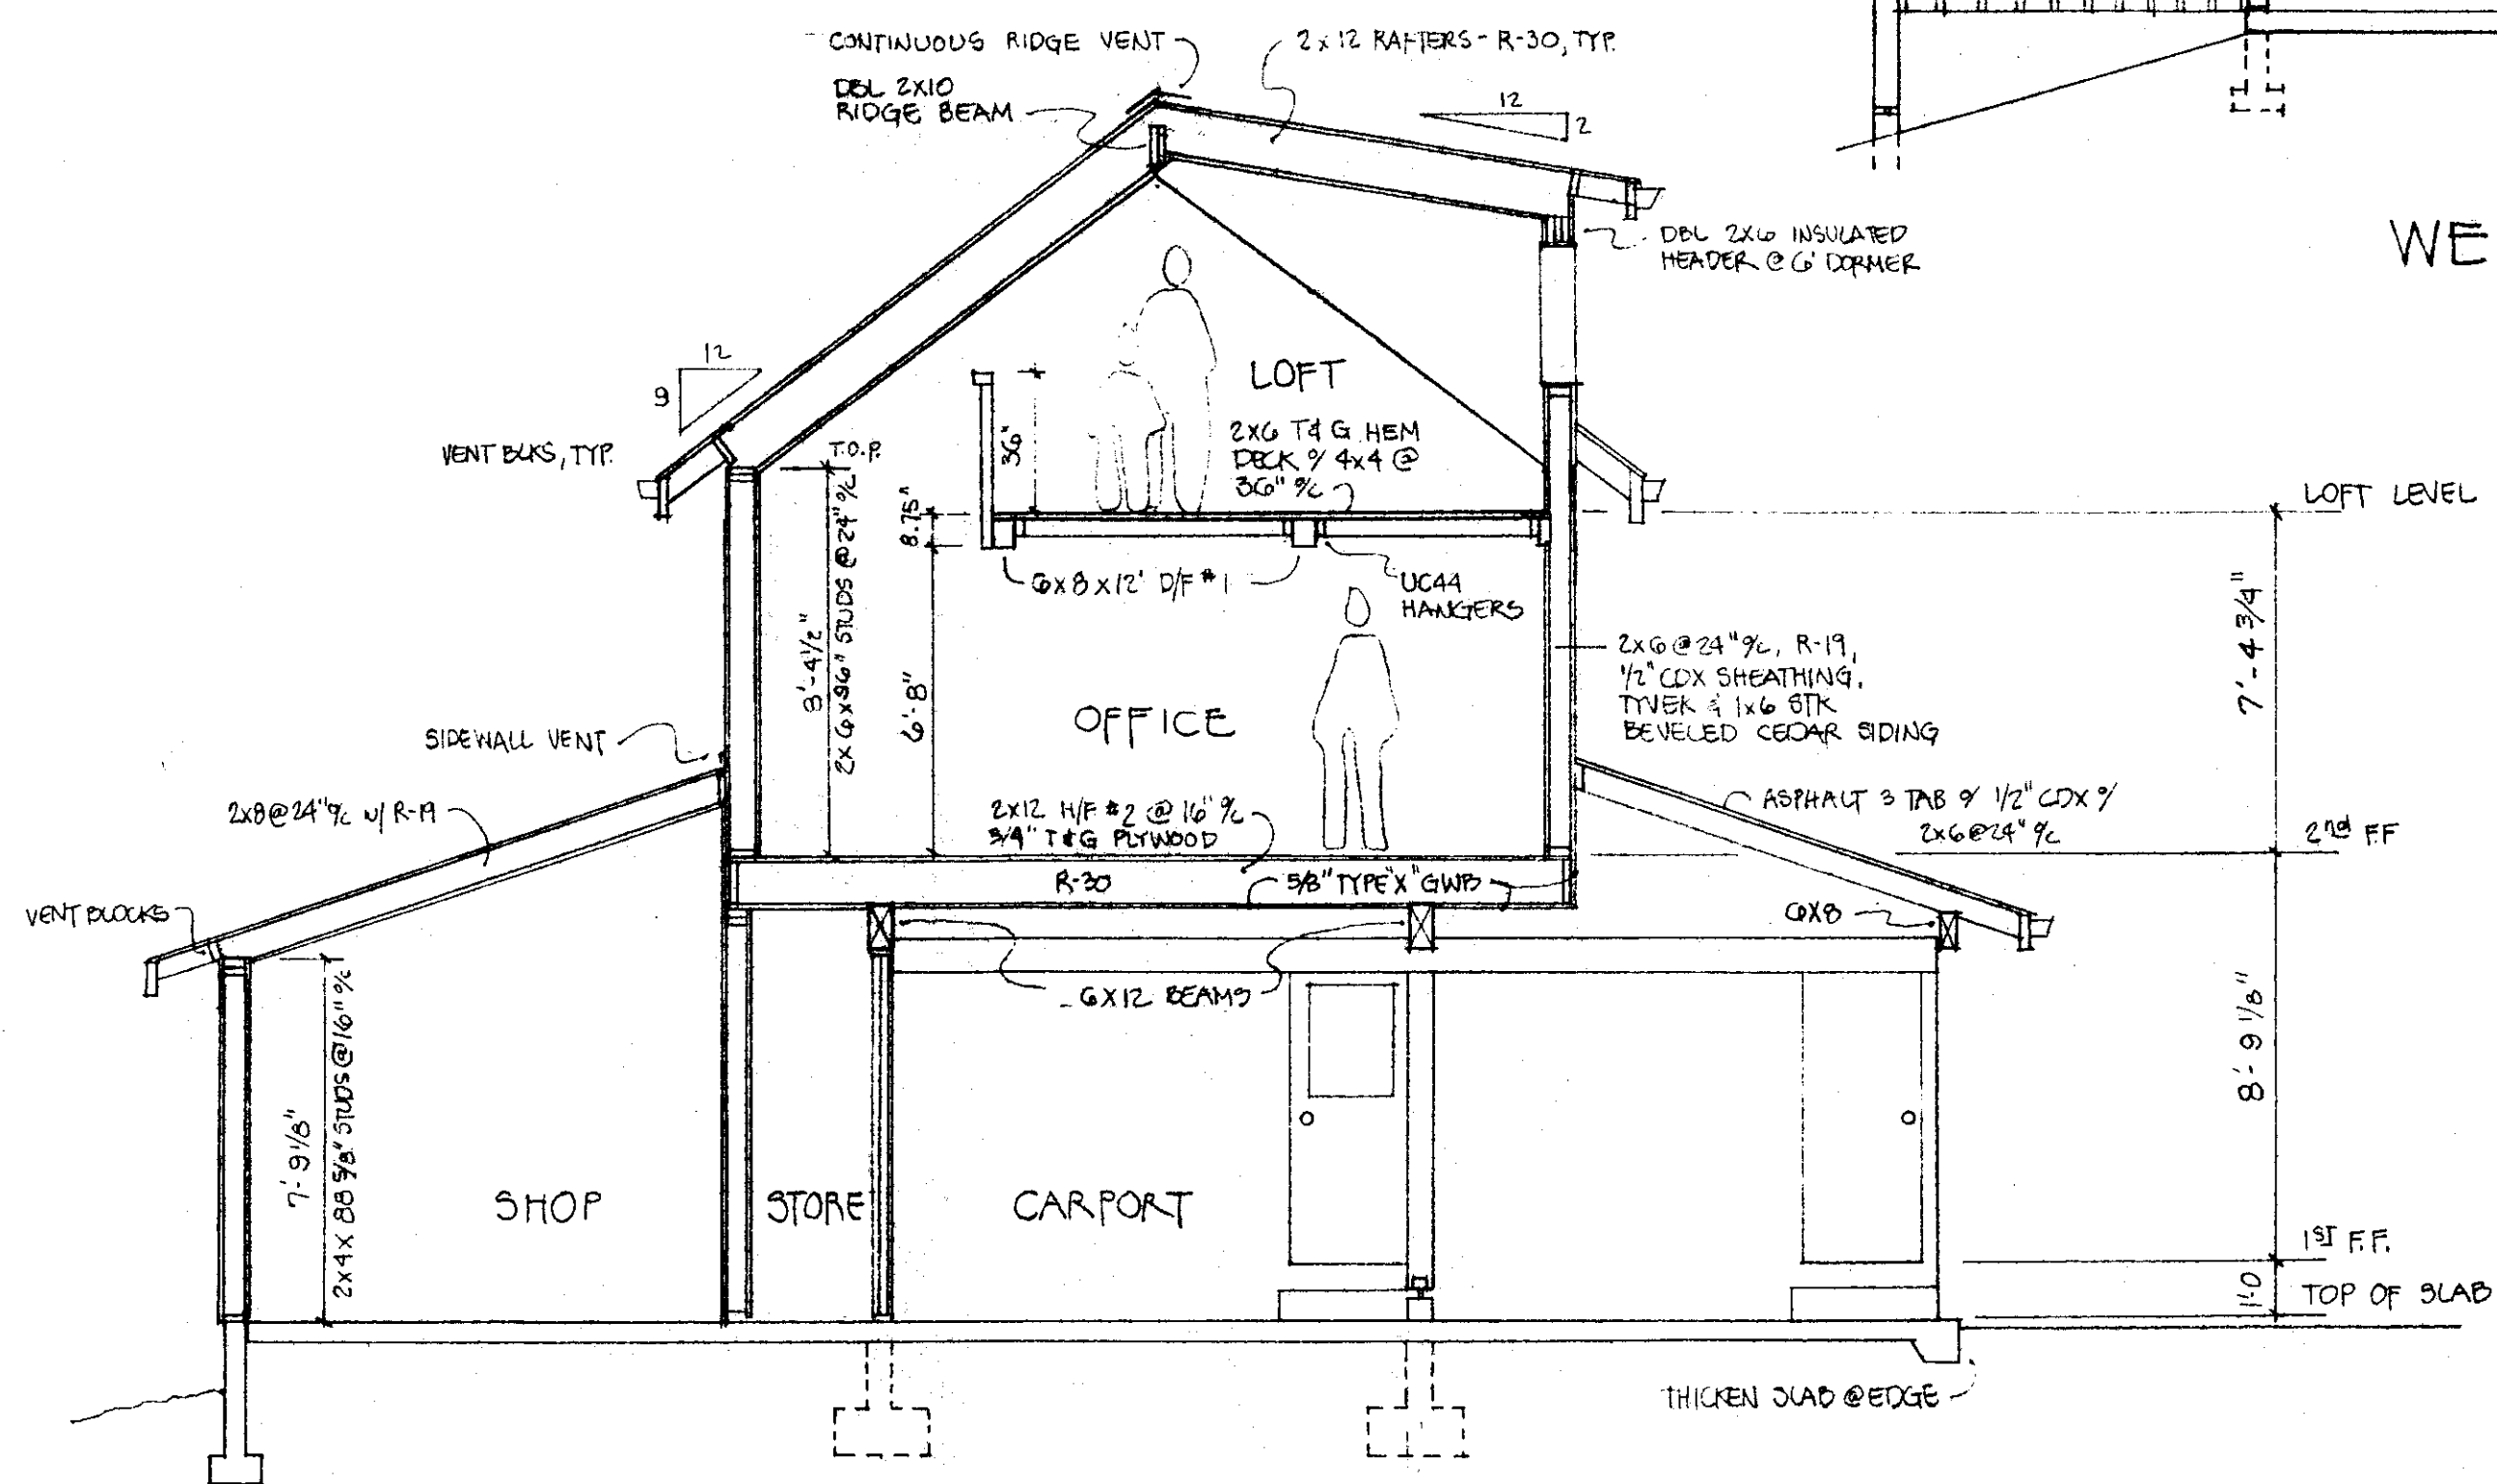

SECTION AA
1/4" = 1'-0"