


Typical Platform Framing

Showing standard layouts and names of framing parts.

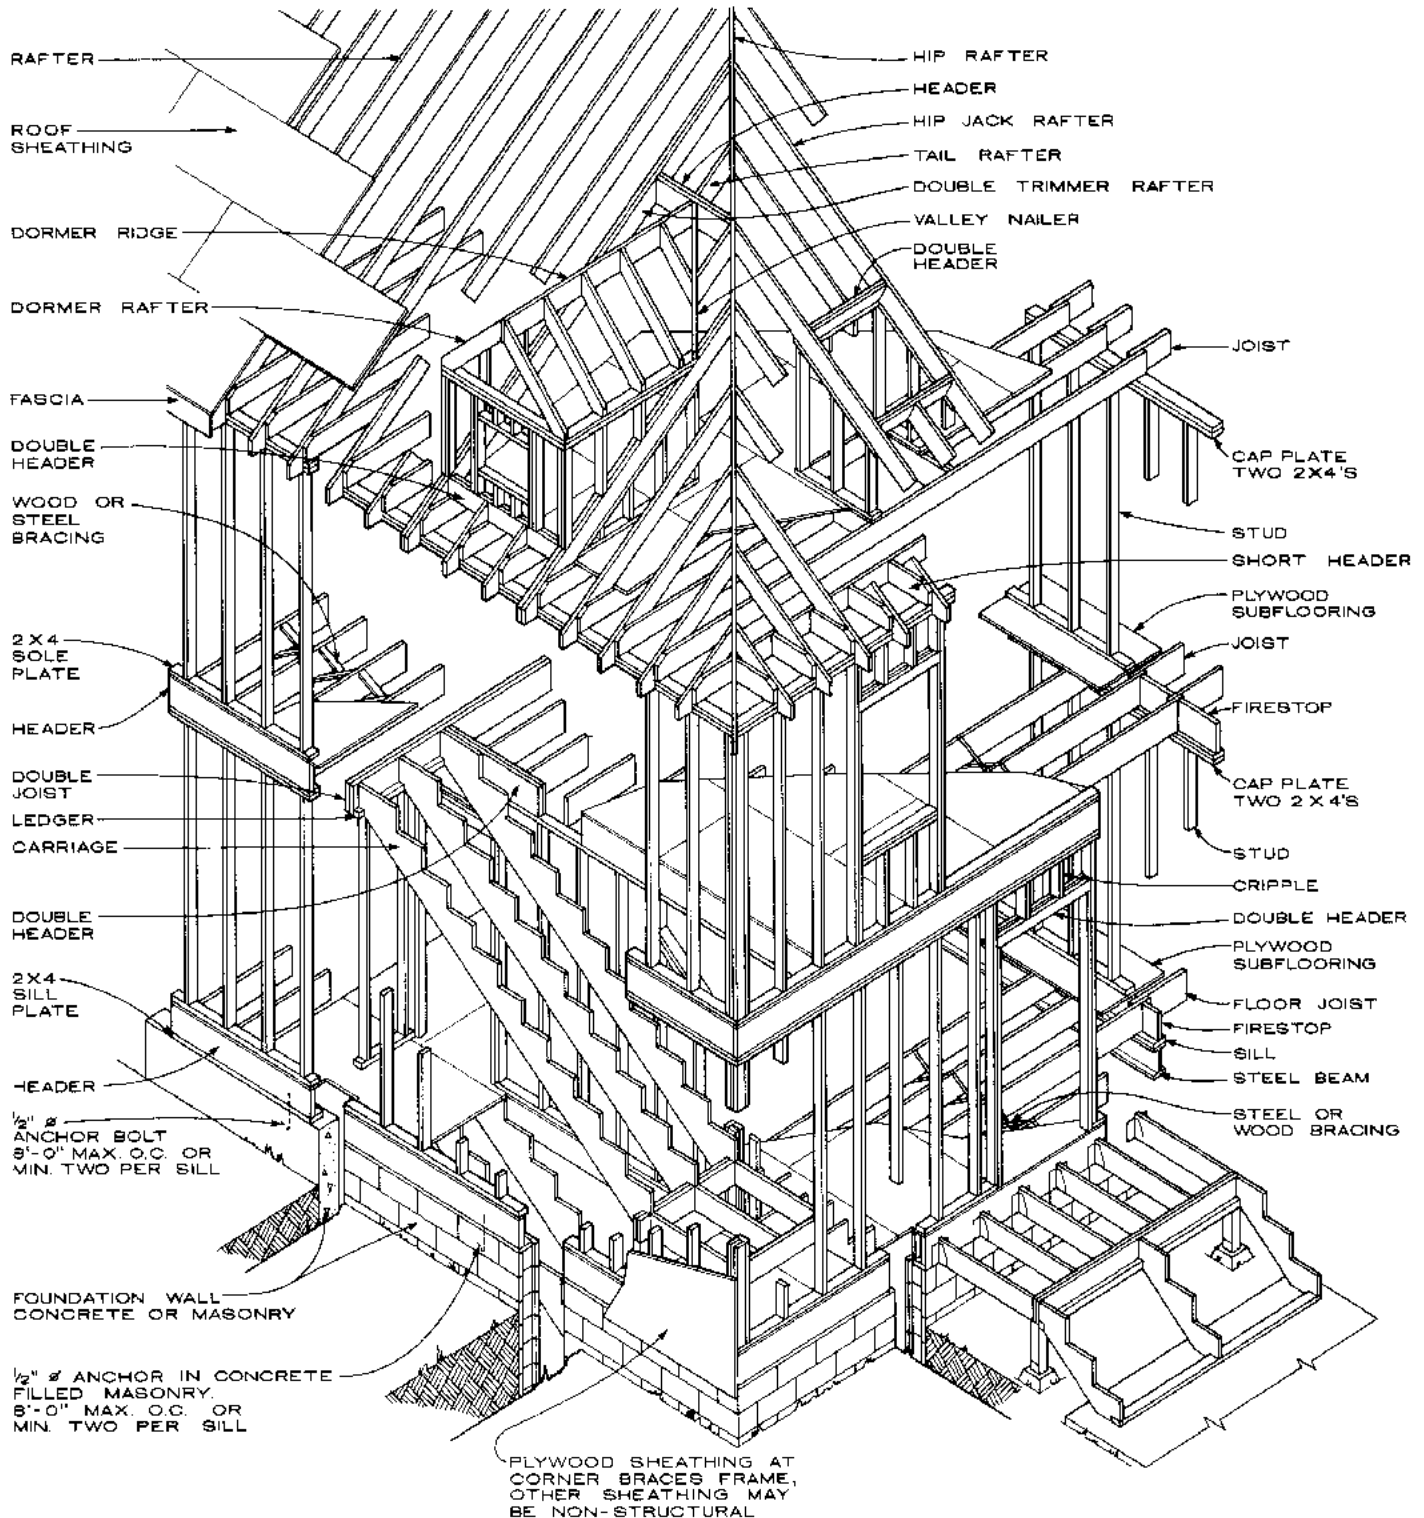

Other notes:

- All wood exposed to weather or in contact with concrete should be pressure treated or rot resistant.
- The header shown in the floor joist system is often called a rim joist.

- Review this diagram with a local carpenter. Names can have regional differences.
- Note how stair carriage (2x12) is notched and supported at the platform and floor above.

- Note how attic joists are tied to rafters and rafters are supported at either a hip rafter or ridge board or ridge beam (not shown).
- Dormer framing rests on a double boxed opening, similar for skylight.