


DECK DETAILS  
 $1/2" = 1' \cdot 0$

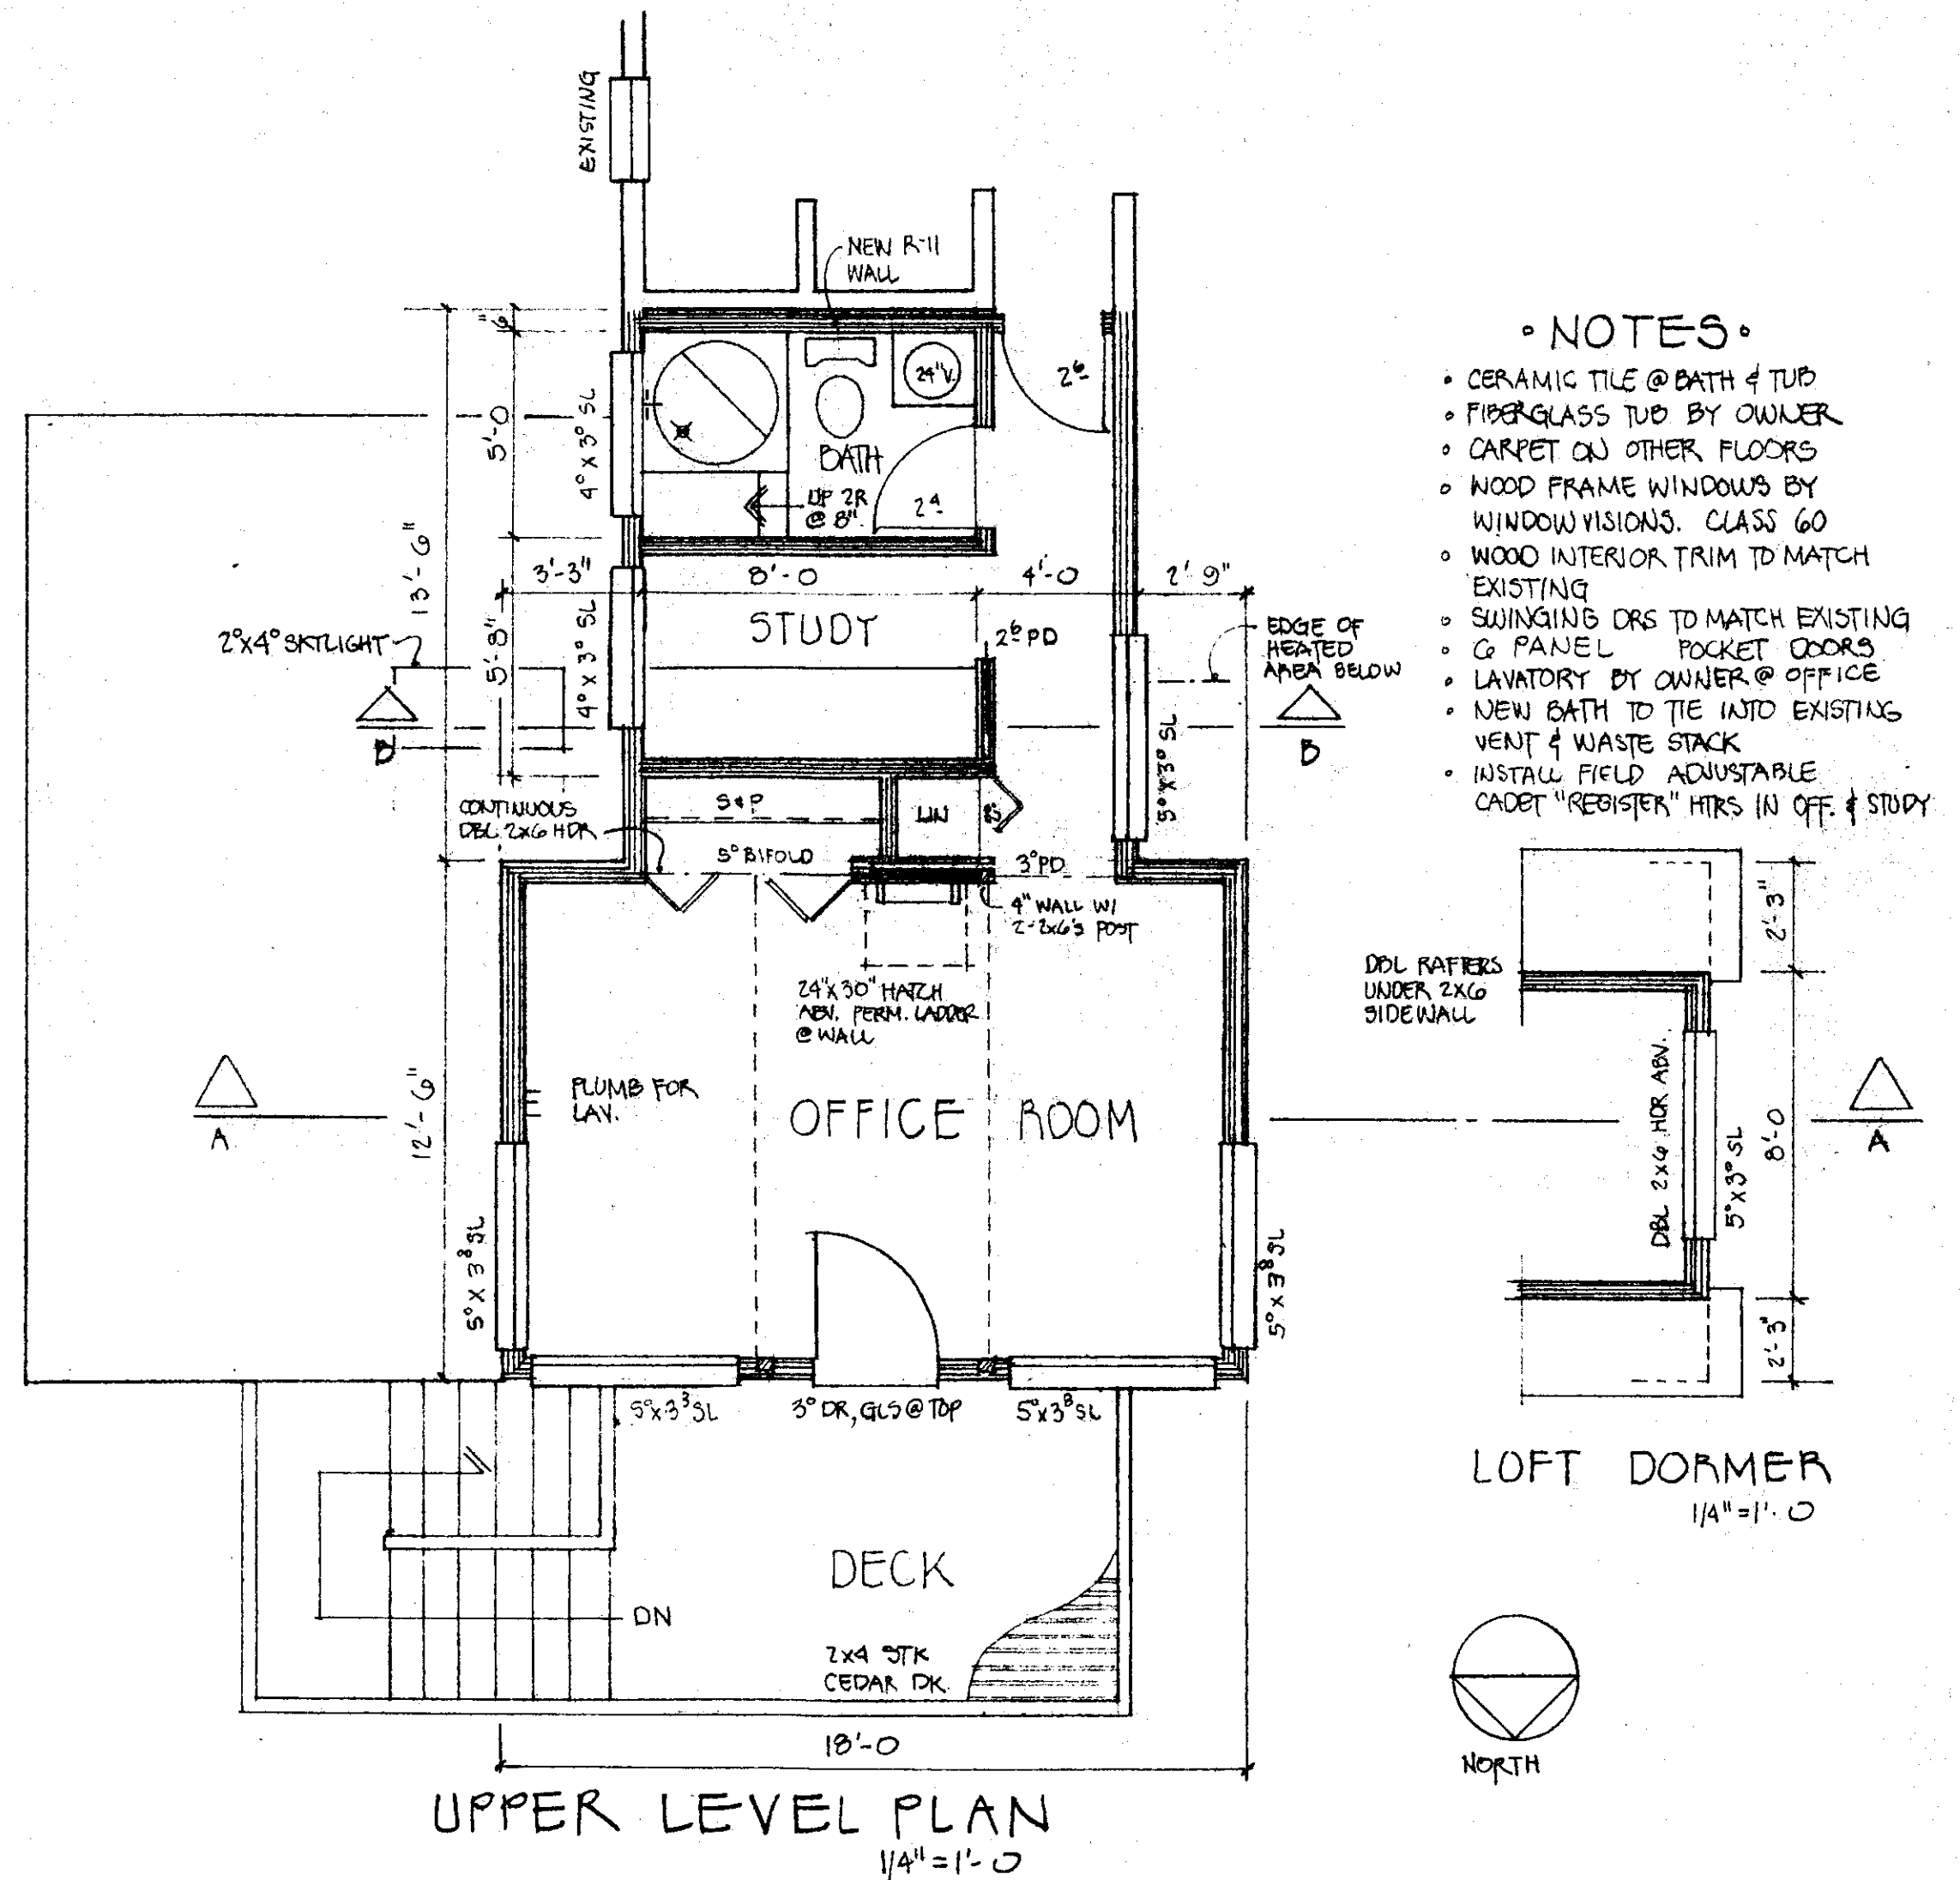

387sf

total of house including shop = 2152 sf